

Wystone, Phase I Lot 13


Site Plan

Prepared by: _____

8-3-07 Approved by: *Debra Green*

72759

PENDER COUNTY HEALTH DEPT.
ENVIRONMENTAL HEALTH SECTION
P.O. BOX 1209
BURGAW, NC 28425
PERMIT # 102305
PAGE 1 OF 2
SIGNATURE H. J. [unclear] DATE 7/26/07

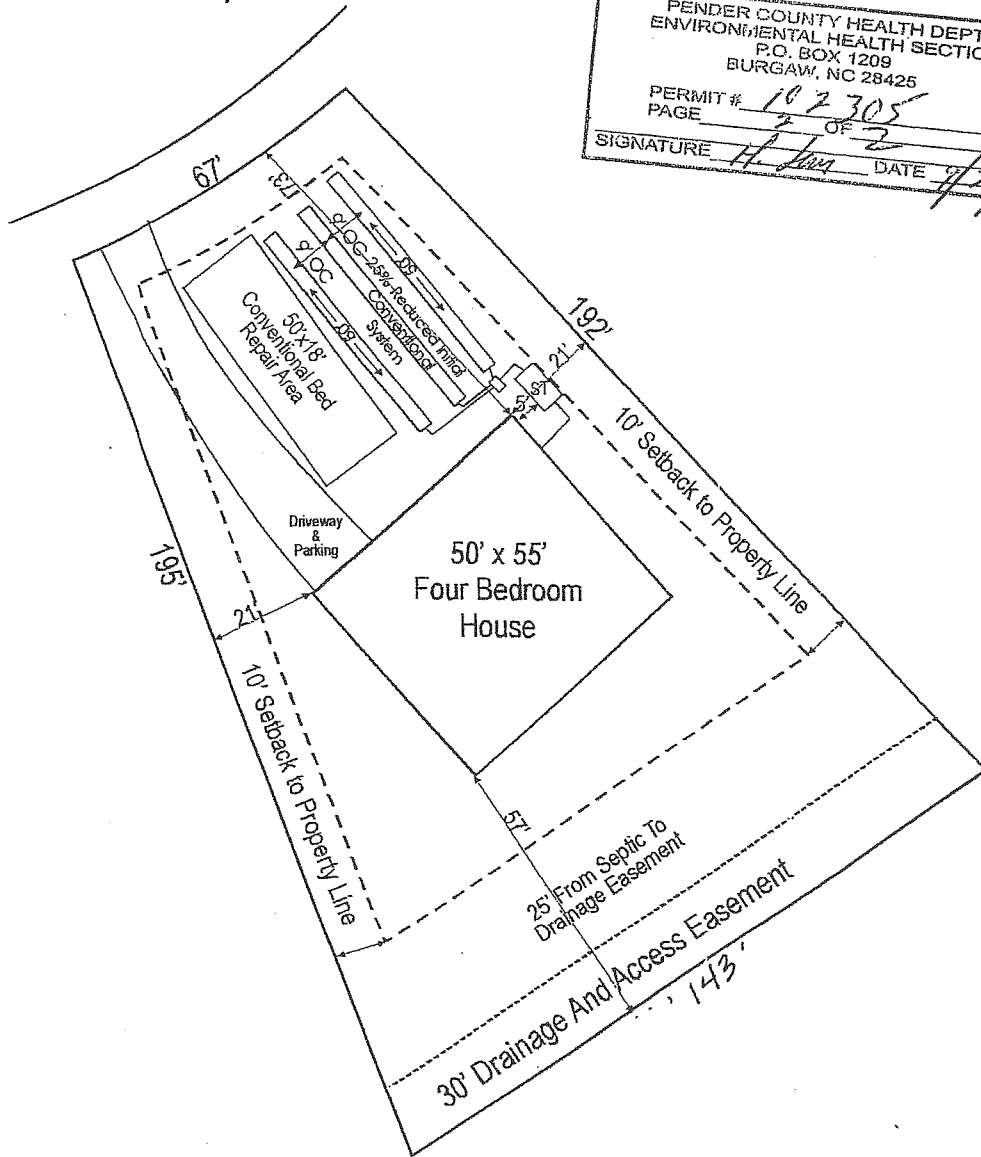

1" = 40'
EFC
7/12/07

Drawn By: *[Signature]* Date: 8/4/07

Permit # 102305

PENDER COUNTY HEALTH DEPARTMENT

Map # _____

Page 1 _____ Of 2 _____

P.O. BOX 1209, BURGAW, NC 28425
PHONE: (910) 259-1233

Record # _____

IMPROVEMENT PERMIT

NO BUILDING PERMIT IS TO BE ISSUED WITH THIS PERMIT

Article 11 N.C. General Statues Chapter 130 {GS 130A-336}

THIS PERMIT IS SUBJECT TO REVOCATION IF SITE PLANS OR INTENDED USE CHANGES

Owner/Agent Ellen Cornette/ Applied Resource Management. P.C. Date September 26, 2007

Address P.O. Box 882 Hampstead, NC 28443

Site Location _____

Subdivision Gray stone Lot No. 13 Section/Block Phase 1

System Type/Description Convential trench 2a LTAR _____ gpd/ft2

Daily Design Flow 480 Domestic Waste Water Industrial Water

Trench Depth _____


Type Facility the Proposed Site is to serve Single Family Dwelling

Water Supply: Private Well Community Well Public Other

Distance From All Wells 100FT *****IN NO SITUATION LESS THAN 50'*****

Additional Information Prior to the construction authorization issuance a site plan drawn to a scale 1 inch = 60 ft. or less shall be required. However if sit plan does not change the CA may be issued with out an additional vist to the site.

SEE ATTACHED PAGES _____ OF _____ FOR SYSTEM LOCATION, ADDITIONAL SPECIFICATIONS AND ANY ADDITIONAL PERMIT CONDITIONS ARE A PART OF THIS IMPROVEMENT PERMIT AND OTHER IMPORTANT INSTALLATION INSTRUCTIONS.)

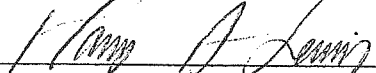Signed Harry Lewis Rs Bs.  Date Sep 26, 2007